

FED. ROAD DIST. NO.	STATE	PROJ. NO.	FISCAL YEAR	SHEET NO.	TOTAL SHEET
UTAH	UTAH	RS-0531(I)		1	5


UTAH

DEPARTMENT OF TRANSPORTATION


PLANS OF PROPOSED STATE ROAD

FEDERAL AID PROJECT

RS - 0531(I)
CACHE JCT. TOWARDS NEWTON
R/W PLANS

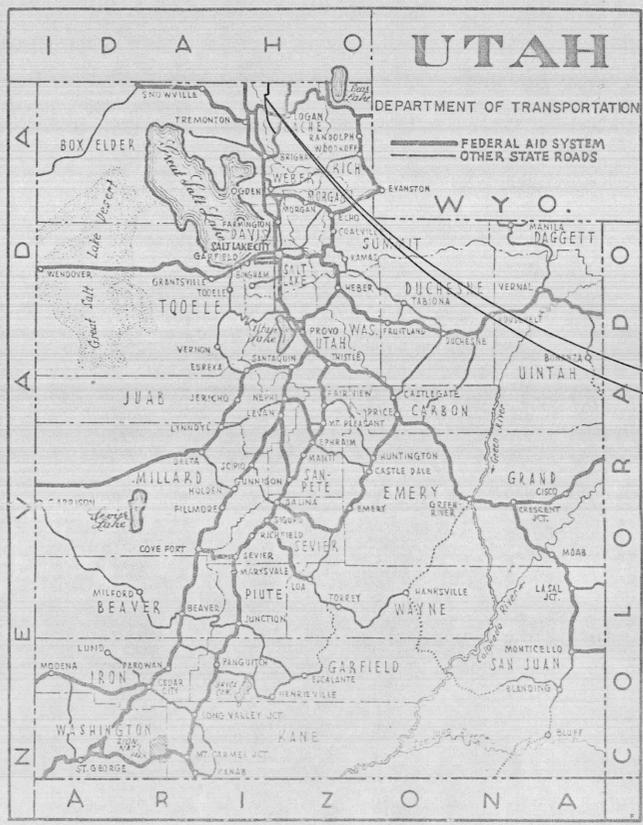

RS-0531(I)

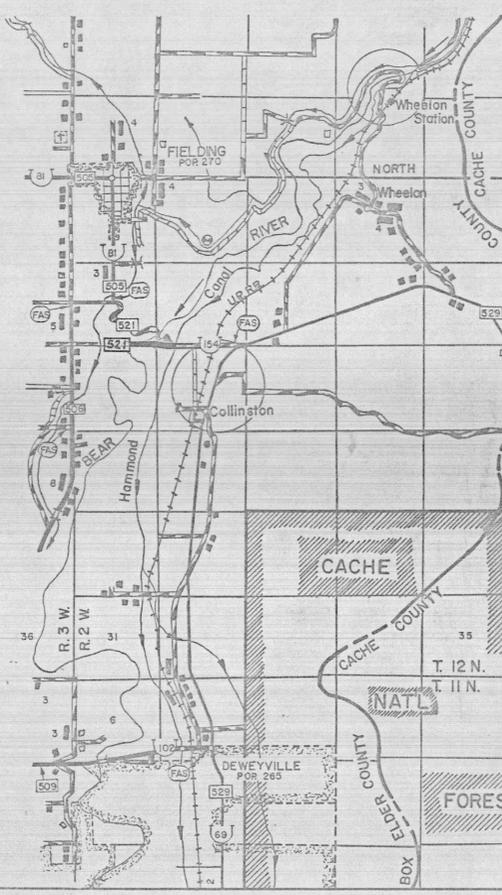

Project # RS-0531(I)
 Drawn by [unclear]
 Checked by [unclear]
 Date [unclear]
 Sheet # 1 of 5

UTAH DEPARTMENT OF TRANSPORTATION DIST. ONE - OGDEN, UTAH ROADWAY DESIGN			
SR-23 - CACHE JCT. TOWARDS NEWTON			
R/W PLANS			
DESIGN	MGH 12/77	CHECK	RWL 12/77
REVIEW			
DRAWN	BPW 4/77	CHECK	BHS 4/77
DESIGN			
QUANT.		CHECK	
R/W			
APPROVAL	DATE	PROJ. DESIGN ENGINEER	
APPROVED	1/24/78	[Signature]	
DATE		DIST. PRECONSTRUCTION ENGR.	
PROJECT NUMBER	RS-0531(I)		SHEET NO. 1

FED. ROAD DIST. NO.	STATE	PROJECT NUMBER	SHEET NO.	TOTAL SHEETS
UTAH	UTAH	RS - 0531 (I)	5	5

Project: RS-0531 (1)
 Route: 92.5
 Date: 12/77
 Sheet: 5 of 5
 Sheet Type: 09



STA. 383+09.52
 END OF PROJECT
 RS - 0531(I)

TO CACHE JUNCTION

TO NEWTON
 N=554,147.080
 E=1,864,158.546

SCALE 1" = 100'

PARCEL NO.	OWNER	NET AC.	SQ. FT.	EXIST. R/W AC. INDEED	OWNERSHIP AC.	REMAINING AC. LEFT	REMAINING AC. RIGHT
0531:7	UTAH POWER & LIGHT CO.	0.79*	34,291*	0	182.97*	0	182.18*
:9	VANCE C. PETERSEN et al	0.16*	7,178*	0	47.11	25.83	21.12

UTAH DEPARTMENT OF TRANSPORTATION
 OGDEN CITY, UTAH
 DISTRICT 1 RIGHT OF WAY DESIGN
 SR-23~CACHE JCT. TOWARDS NEWTON

R/W PLANS

DESIGN MGH 12/77 CHECK RWL 12/77 REVIEW
 DRAWN B.P.W. 4/77 CHECK B.H.S. 4/77

APPROVAL RECOMM. DATE DISTRICT DESIGN ENGINEER
 APPROVED 1/24/78 DATE DIST. PRECONSTRUCTION ENGINEER

PROJECT NUMBER RS-0531 (I) SHEET NO. 5

R/W DES. REV. BY	MAPS CORR. BY	PARCELS AFFECTED	REQUEST BY	REMARKS

REVISIONS
 4-12-78 ORIGINAL SUBMISSION FOR R/W AUTH.
 DATE RIGHT OF WAY INSTRUMENTS