

LOGAN-CACHE AIRPORT (LGU)

LOGAN, UTAH



AIRPORT LAYOUT PLAN




AIP No. 3-49-0016-038-2022
ACI No. 226789
MAY 2025


INDEX TO SHEETS

DRAWING	SHEET
COVER SHEET	1
AIRPORT LAYOUT PLAN	2
AIRPORT DATA SHEET	3
TERMINAL AREA DRAWING	4-9
14 CFR PART "77" AIRSPACE DRAWING	10-11
14 CFR PART "77" OBSTRUCTION TABLE	12-13
14 CFR PART "77" PROFILE	14-15
LINE OF SITE PROFILES	16
RUNWAY 17 INNER APPROACH (E)(F)	17-18
RUNWAY 35 INNER APPROACH (E)(F)	19
RUNWAY 10 INNER APPROACH (E)(F)	20
RUNWAY 28 INNER APPROACH (E)(F)	21
RUNWAY 17 DEPARTURE SURFACE (E)(F)	22-23
RUNWAY 35 DEPARTURE SURFACE (E)(F)	24-25
ON AIRPORT LAND USE	26
OFF AIRPORT LAND USE	27
EXHIBIT "A" AIRPORT PROPERTY INVENTORY MAP	28
AERIAL PHOTOGRAPH	29

(E = EXISTING, F = FUTURE)

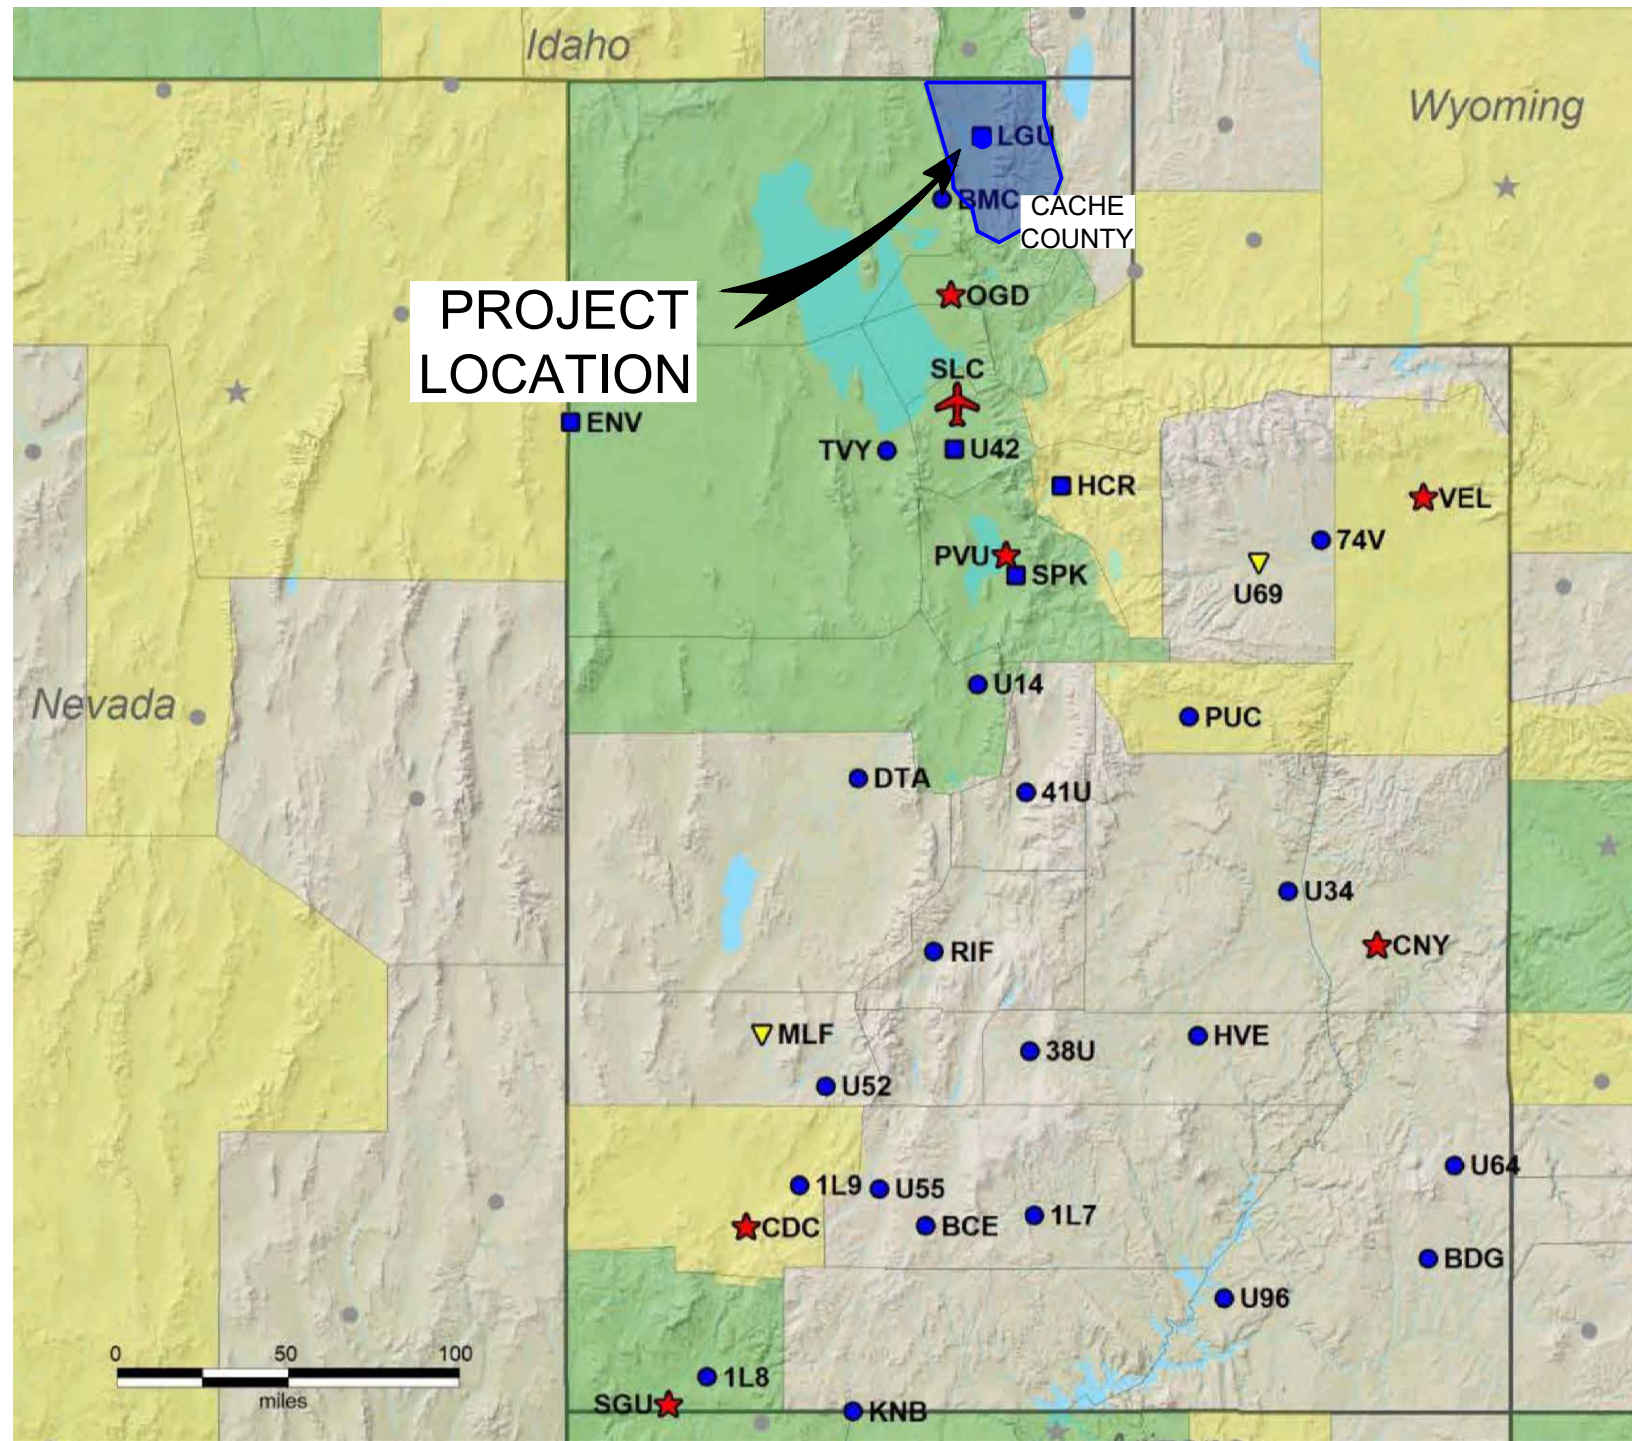

LOCATION MAP

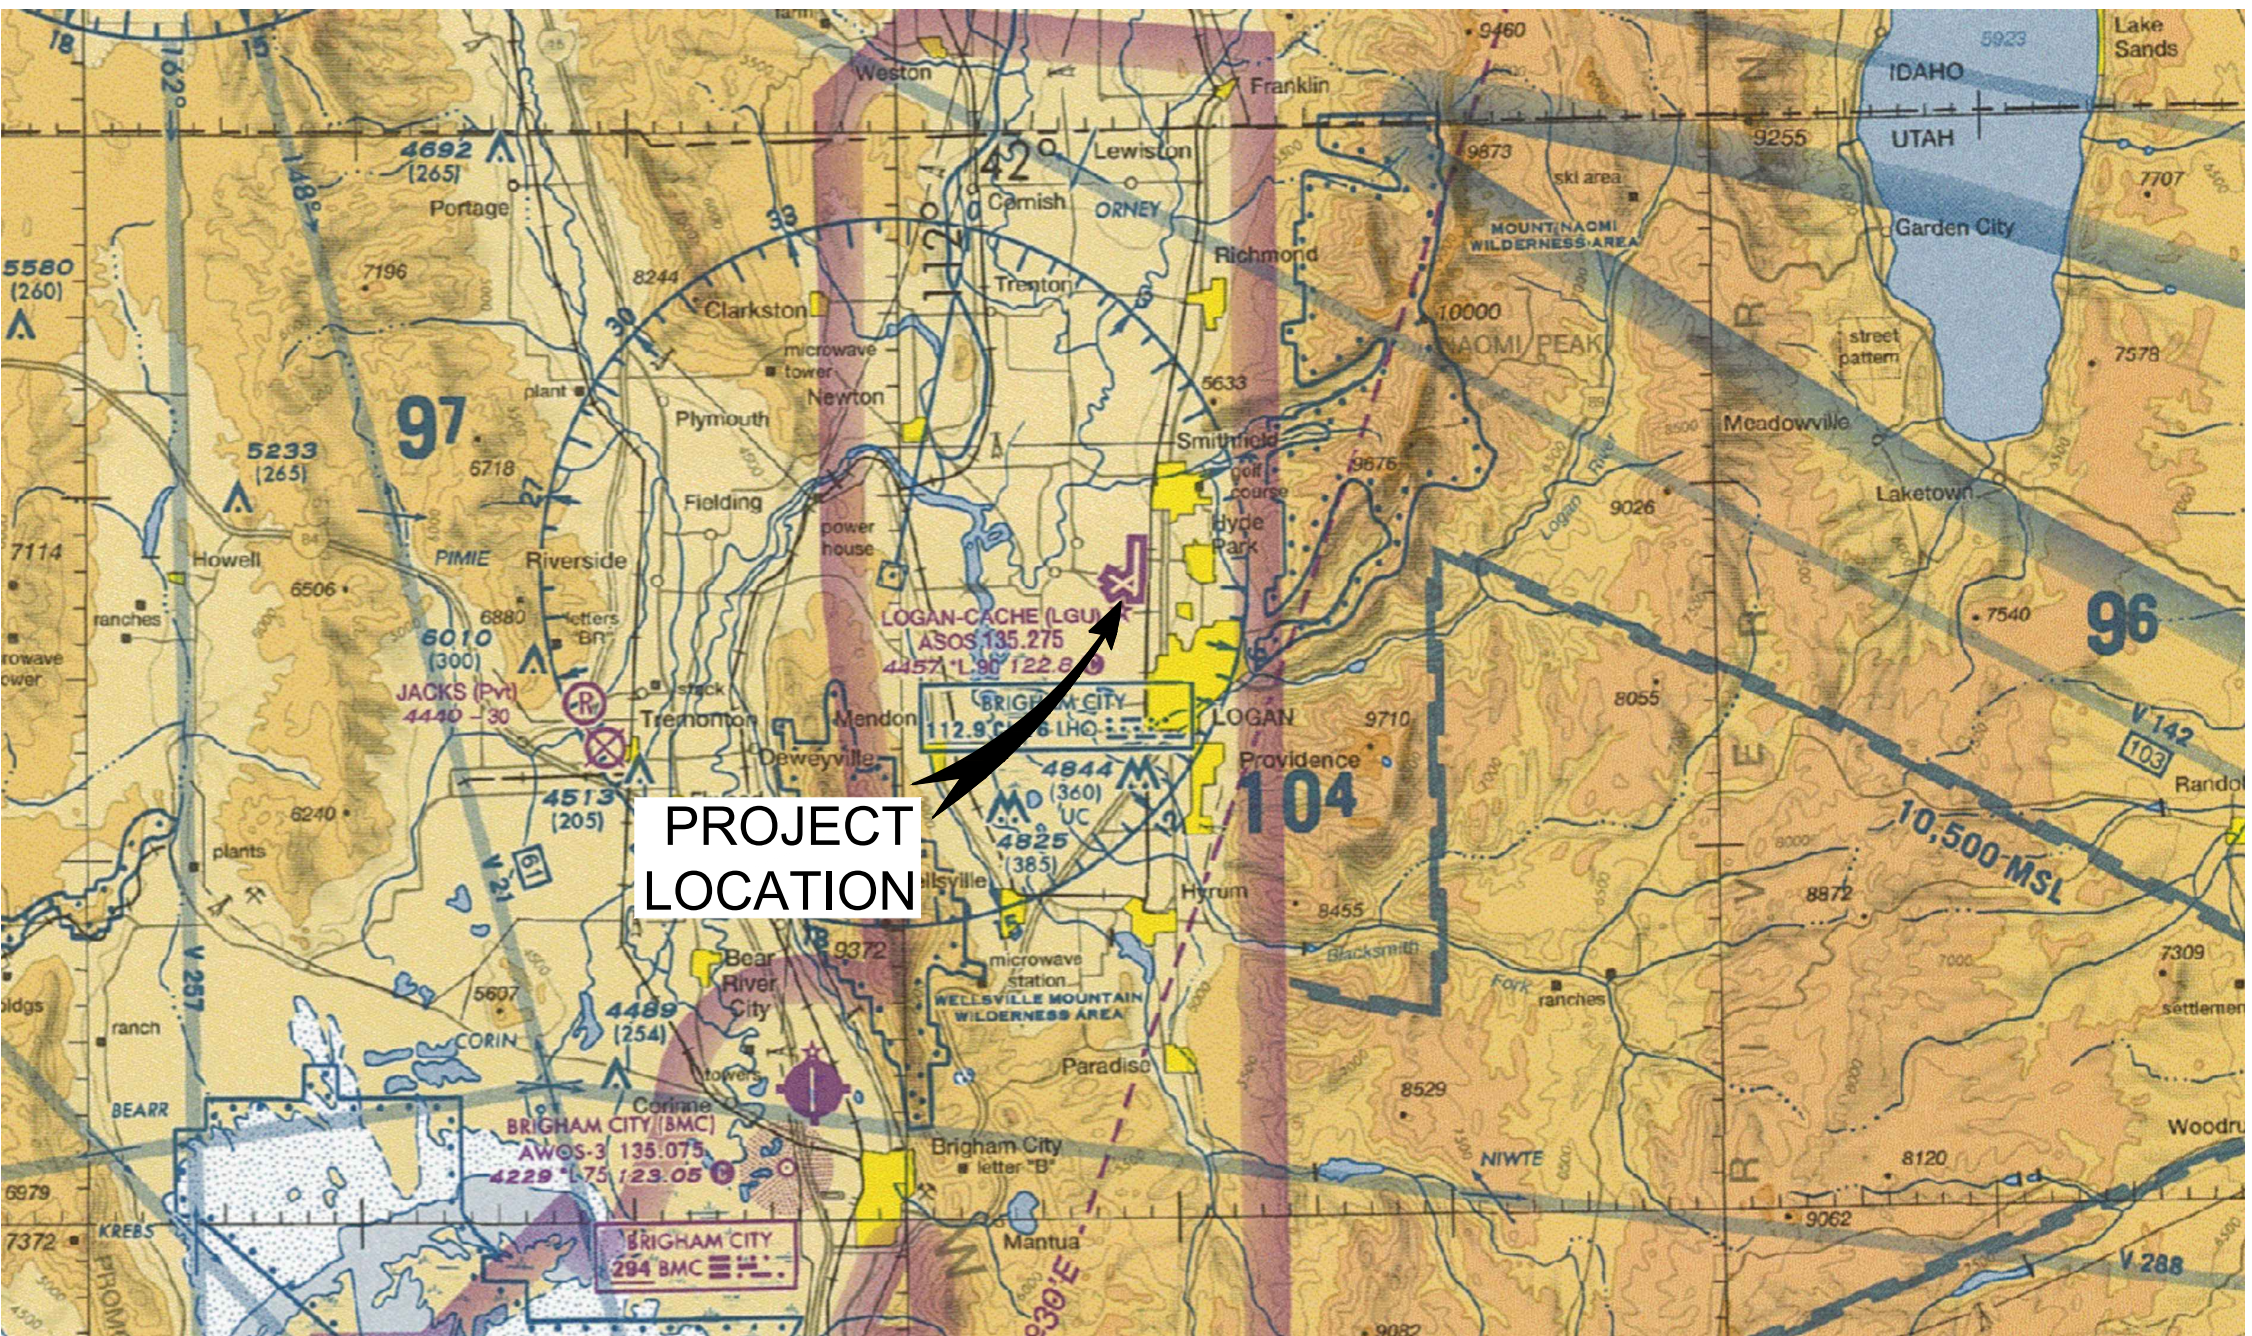

VICINITY MAP



0	226789	05/2025	ORIGINAL ISSUE	6789501	GWK	DLP	JPH
No.	Proj No.	Date	Revision / Description	File	Drwn.	Chkd.	Apprvd.

THE PREPARATION OF THIS DOCUMENT MAY HAVE BEEN SUPPORTED, IN PART, THROUGH THE AIRPORT IMPROVEMENT PROGRAM FINANCIAL ASSISTANCE FROM THE FEDERAL AVIATION ADMINISTRATION AS PROVIDED UNDER TITLE 49 U.S.C. SECTION 47104. THE CONTENTS DO NOT NECESSARILY REFLECT THE OFFICIAL VIEWS OR POLICY OF THE FAA. ACCEPTANCE OF THIS REPORT BY THE FAA DOES NOT IN ANY WAY CONSTITUTE A COMMITMENT ON THE PART OF THE UNITED STATES TO PARTICIPATE IN ANY DEVELOPMENT DEPICTED THEREIN NOR DOES IT INDICATE THAT THE PROPOSED DEVELOPMENT IS ENVIRONMENTALLY ACCEPTABLE OR WOULD HAVE JUSTIFICATION IN ACCORDANCE WITH APPROPRIATE PUBLIC LAWS.



S:\Utah\Logan\Project Files\Active Projects\226789 Logan - Airport Master Plan\CAD\dwg\6789508.dwg 5/1/2025 8:40:55 AM MCOATS

LEGEND					
EXISTING	FUTURE	DESCRIPTION	EXISTING	FUTURE	DESCRIPTION
		AIRFIELD DEVELOPMENT (ASPHALT)		N/A	THRESHOLD LIGHTS
		STRUCTURE/FACILITIES (BUILDING)		N/A	REIL
		AIRPORT PROPERTY LINE (APL)		N/A	VASI/PAPI
		RUNWAY PROTECTION ZONE (RPZ)		N/A	AIRPORT BEACON
		TO BE REMOVED		N/A	WIND CONE & SEGMENTED CIRCLE
		FENCING		N/A	AWOS
		ROADS/PARKING		N/A	LIGHTED WINDCONE
				N/A	MARKINGS

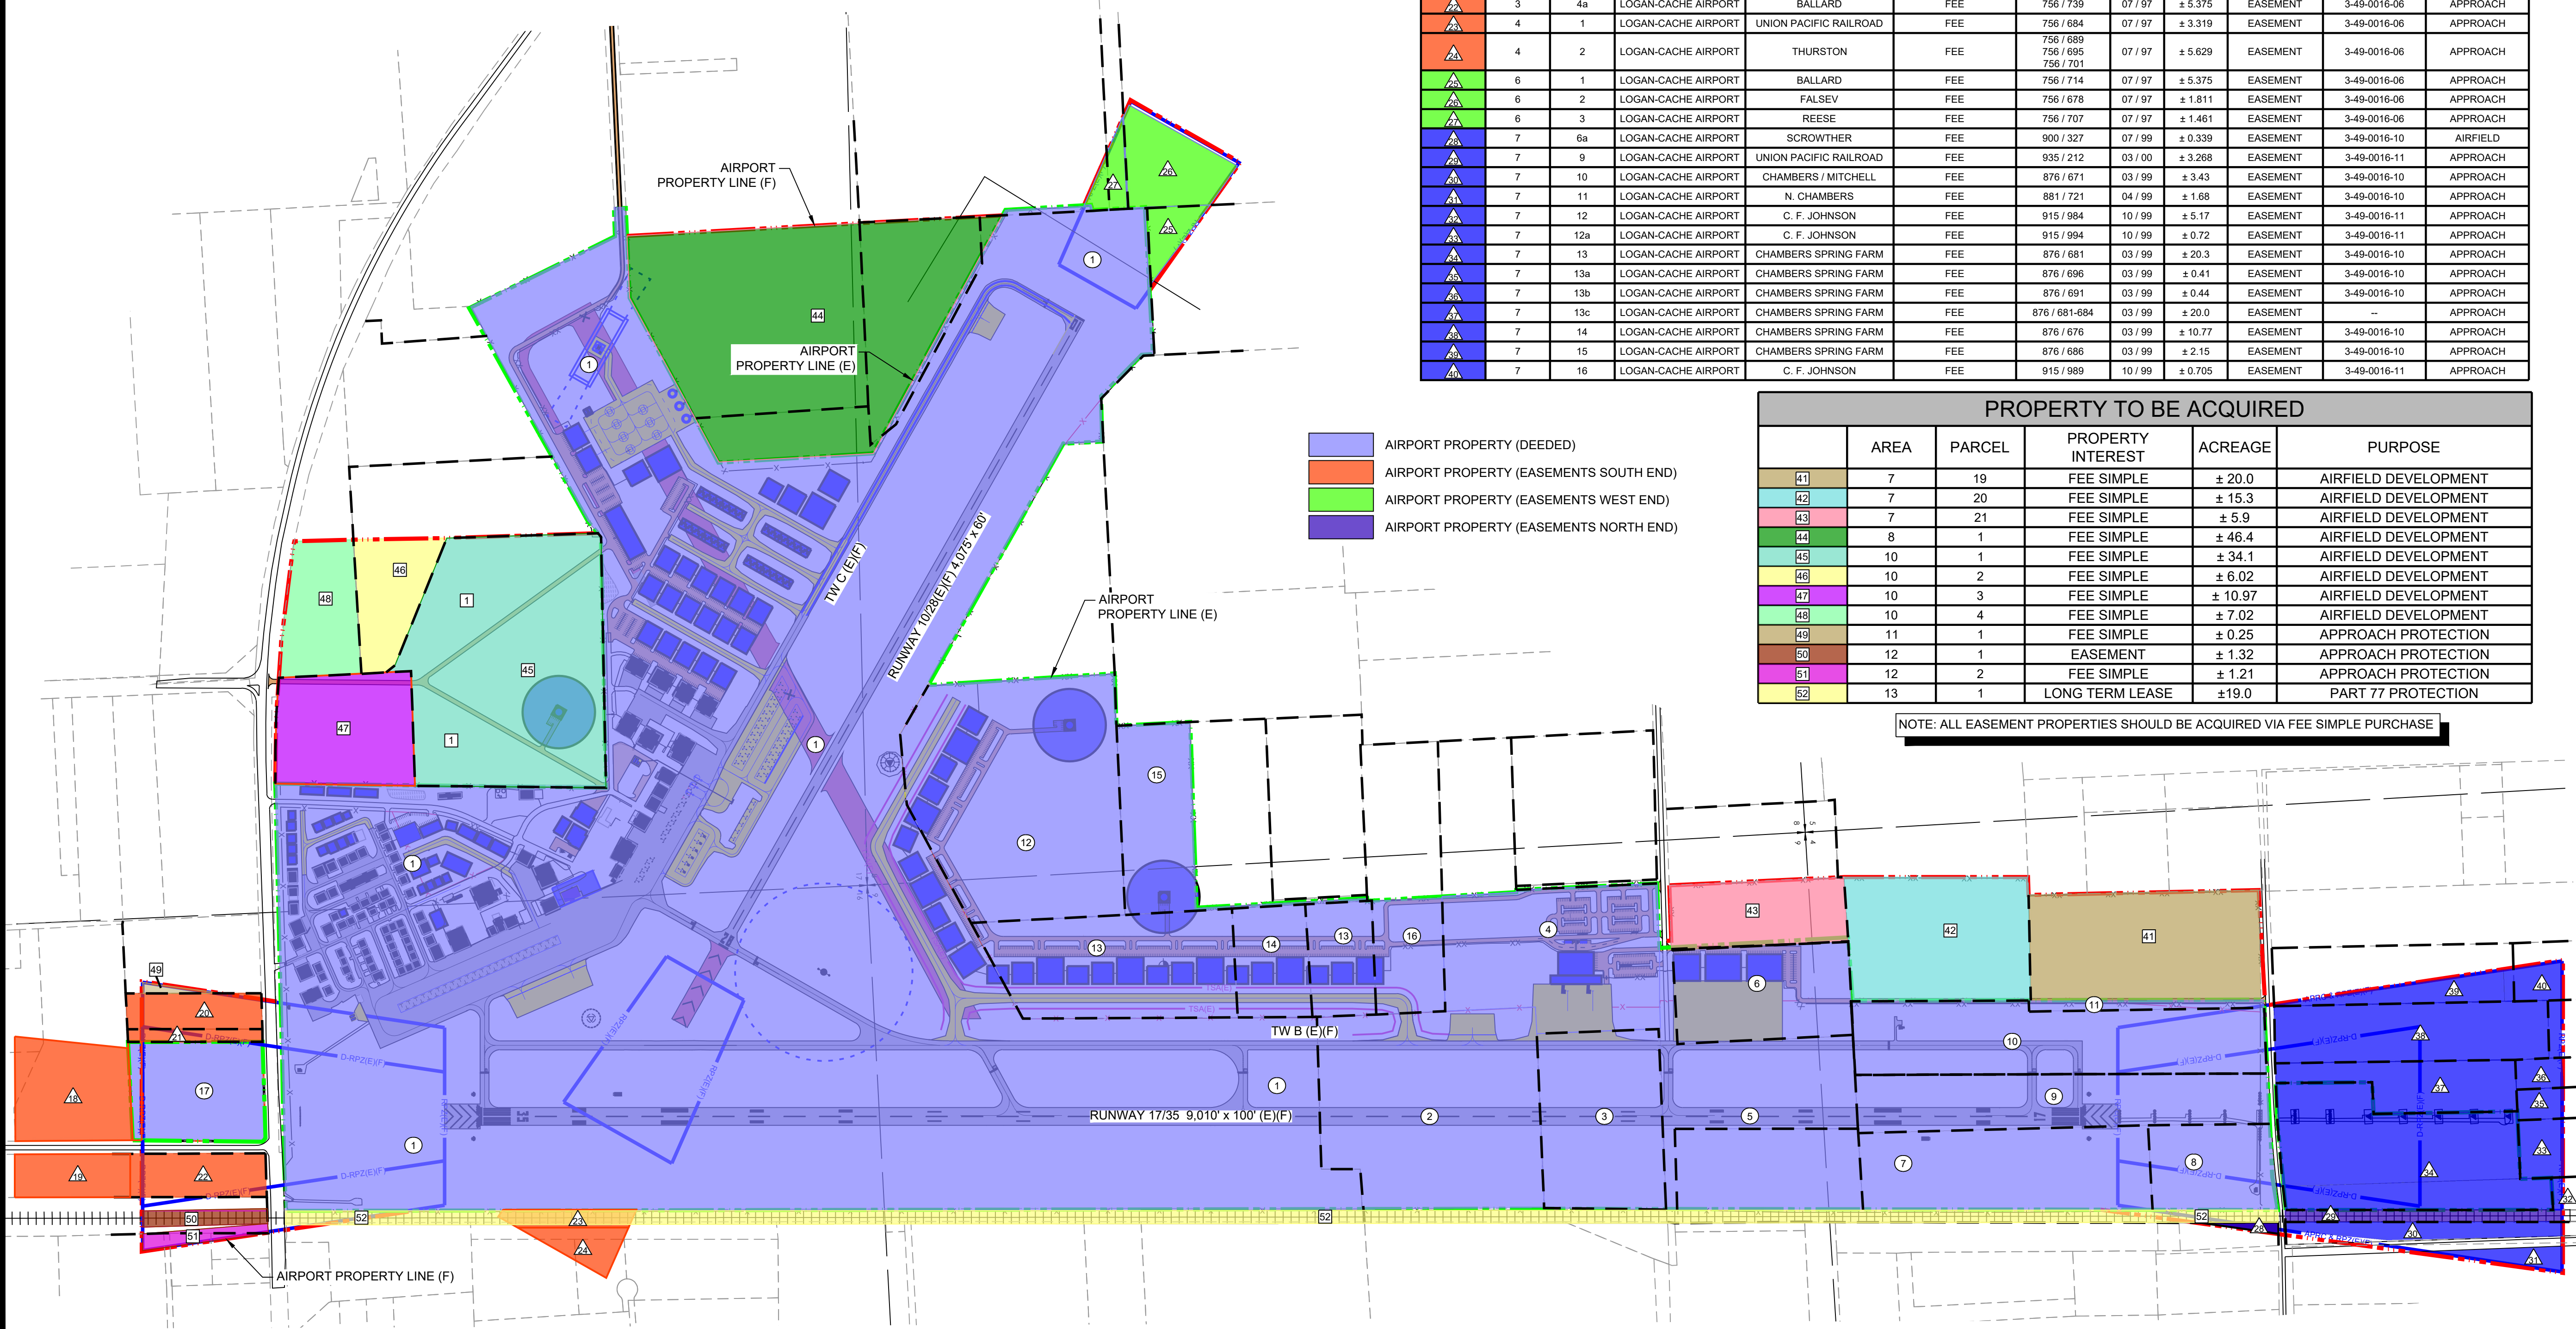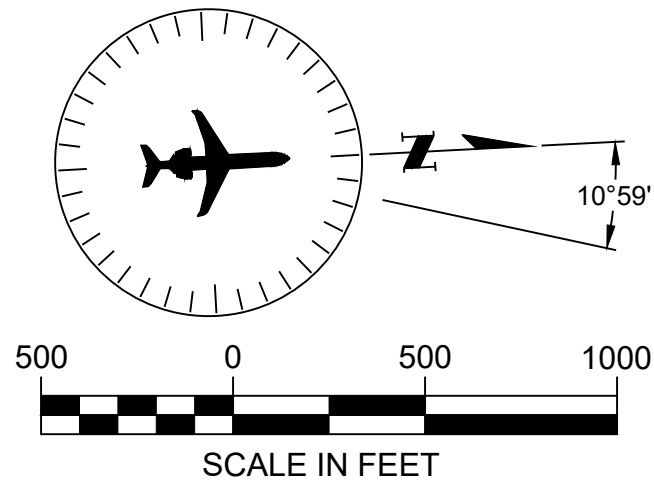

EXISTING AIRPORT PROPERTY											
	AREA	PARCEL	GRANTEE	GRANTOR	INTEREST	BOOK/PAGE	DATE	ACREAGE	CONVEYANCE INSTRUMENT	FEDERAL PARTICIPATION	PURPOSE
1	1	-	LOGAN-CACHE AIRPORT	CITY OF LOGAN	FEE	551 / 1029	02 / 93	± 439.18	QUIT CLAIM	NONE	AIRFIELD
2	2	-	LOGAN-CACHE AIRPORT	CITY OF LOGAN	FEE	551 / 1029	02 / 93	± 30.52	QUIT CLAIM	9-42-021-6105	AIRFIELD
3	7	1	LOGAN-CACHE AIRPORT	BALLS	FEE	909 / 710	09 / 99	± 16.00	DEED	3-49-0016-10	AIRFIELD
4	7	2	LOGAN-CACHE AIRPORT	JENSEN	FEE	920 / 80	11 / 99	± 20	DEED	3-49-0016-11	AIRFIELD
5	7	3	LOGAN-CACHE AIRPORT	JAMES	FEE	920 / 77	11 / 99	± 10	DEED	3-49-0016-11	AIRFIELD
6	7	4	LOGAN-CACHE AIRPORT	LEE	FEE	915 / 436	10 / 99	± 23	DEED	3-49-0016-11	AIRFIELD
7	7	5	LOGAN-CACHE AIRPORT	CHAMBERS / MITCHELL	FEE	882 / 286	04 / 99	± 16.81	DEED	3-49-0016-10	AIRFIELD
8	7	6	LOGAN-CACHE AIRPORT	SCROWTHER	FEE	900 / 196	07 / 99	± 7.2	DEED	3-49-0016-10	AIRFIELD
9	7	7	LOGAN-CACHE AIRPORT	LENNIS CHAMBERS	FEE	907 / 347	08 / 99	± 17.55	DEED	3-49-0016-10	AIRFIELD
10	7	8	LOGAN-CACHE AIRPORT	D. D. CHAMBERS FARM, INC.	FEE	886 / 878	05 / 99	± 20.48	DEED	3-49-0016-10	AIRFIELD
11	7	8a	LOGAN-CACHE AIRPORT	TRAVIS MITCHELL	FEE	882 / 285	04 / 99	± 1.64	DEED	3-49-0016-10	AIRFIELD
12	7	17	LOGAN-CACHE AIRPORT	MANNING & TUELLER	FEE	1270 / 17	01 / 03	± 33.81	DEED	3-49-0016-14	AIRFIELD
13	7	18a	LOGAN-CACHE AIRPORT	JAMES	FEE	1287 / 1750	03 / 04	± 23.25	DEED	3-49-0016-14	AIRFIELD
14	7	18b	LOGAN-CACHE AIRPORT	JAMES	FEE	1287 / 1750	03 / 04	± 6.10	DEED	3-49-0016-14	AIRFIELD
15	7	18c	LOGAN-CACHE AIRPORT	JAMES	FEE	1287 / 1750	03 / 04	± 10.50	DEED	3-49-0016-14	AIRFIELD
16	7	18d	LOGAN-CACHE AIRPORT	JAMES	FEE	1287 / 1750	03 / 04	± 5.50	DEED	3-49-0016-14	AIRFIELD
17	9	1	LOGAN-CACHE AIRPORT	BOUDRERO FAMILY, LLC	FEE	2198 / 0773	11 / 20	± 10.125	DEED	-	AIRFIELD
18	3	1	LOGAN-CACHE AIRPORT	BALLARD	FEE	64 / 413	06 / 62	± 7.708	EASEMENT	-	APPROACH
19	3	3	LOGAN-CACHE AIRPORT	BALLARD	FEE	64 / 405 & 80 / 406	06 / 62	± 3.409	EASEMENT	9-42-021-6105	APPROACH
20	3	1a	LOGAN-CACHE AIRPORT	KYSUN	FEE	756 / 726	07 / 97	± 3.355	EASEMENT	3-49-0016-06	APPROACH
21	3	2a	LOGAN-CACHE AIRPORT	GIBBONS	FEE	756 / 732	07 / 97	± 0.615	EASEMENT	3-49-0016-06	APPROACH
22	3	4a	LOGAN-CACHE AIRPORT	BALLARD	FEE	756 / 739	07 / 97	± 5.375	EASEMENT	3-49-0016-06	APPROACH
23	4	1	LOGAN-CACHE AIRPORT	UNION PACIFIC RAILROAD	FEE	756 / 684	07 / 97	± 3.319	EASEMENT	3-49-0016-06	APPROACH
24	4	2	LOGAN-CACHE AIRPORT	THURSTON	FEE	756 / 689 756 / 695 756 / 701	07 / 97	± 5.629	EASEMENT	3-49-0016-06	APPROACH
25	6	1	LOGAN-CACHE AIRPORT	BALLARD	FEE	756 / 714	07 / 97	± 5.375	EASEMENT	3-49-0016-06	APPROACH
26	6	2	LOGAN-CACHE AIRPORT	FALSEV	FEE	756 / 678	07 / 97	± 1.811	EASEMENT	3-49-0016-06	APPROACH
27	6	3	LOGAN-CACHE AIRPORT	REESE	FEE	756 / 707	07 / 97	± 1.461	EASEMENT	3-49-0016-06	APPROACH
28	7	6a	LOGAN-CACHE AIRPORT	SCROWTHER	FEE	900 / 327	07 / 99	± 0.339	EASEMENT	3-49-0016-10	AIRFIELD
29	7	9	LOGAN-CACHE AIRPORT	UNION PACIFIC RAILROAD	FEE	935 / 212	03 / 00	± 3.268	EASEMENT	3-49-0016-11	APPROACH
30	7	10	LOGAN-CACHE AIRPORT	CHAMBERS / MITCHELL	FEE	876 / 671	03 / 99	± 3.43	EASEMENT	3-49-0016-10	APPROACH
31	7	11	LOGAN-CACHE AIRPORT	N. CHAMBERS	FEE	881 / 721	04 / 99	± 1.68	EASEMENT	3-49-0016-10	APPROACH
32	7	12	LOGAN-CACHE AIRPORT	C. F. JOHNSON	FEE	915 / 984	10 / 99	± 5.17	EASEMENT	3-49-0016-11	APPROACH
33	7	12a	LOGAN-CACHE AIRPORT	C. F. JOHNSON	FEE	915 / 994	10 / 99	± 0.72	EASEMENT	3-49-0016-11	APPROACH
34	7	13	LOGAN-CACHE AIRPORT	CHAMBERS SPRING FARM	FEE	876 / 681	03 / 99	± 20.3	EASEMENT	3-49-0016-10	APPROACH
35	7	13a	LOGAN-CACHE AIRPORT	CHAMBERS SPRING FARM	FEE	876 / 696	03 / 99	± 0.41	EASEMENT	3-49-0016-10	APPROACH
36	7	13b	LOGAN-CACHE AIRPORT	CHAMBERS SPRING FARM	FEE	876 / 691	03 / 99	± 0.44	EASEMENT	3-49-0016-10	APPROACH
37	7	13c	LOGAN-CACHE AIRPORT	CHAMBERS SPRING FARM	FEE	876 / 681-684	03 / 99	± 20.0	EASEMENT	-	APPROACH
38	7	14	LOGAN-CACHE AIRPORT	CHAMBERS SPRING FARM	FEE	876 / 676	03 / 99	± 10.77	EASEMENT	3-49-0016-10	APPROACH
39	7	15	LOGAN-CACHE AIRPORT	CHAMBERS SPRING FARM	FEE	876 / 686	03 / 99	± 2.15	EASEMENT	3-49-0016-10	APPROACH
40	7	16	LOGAN-CACHE AIRPORT	C. F. JOHNSON	FEE	915 / 989	10 / 99	± 0.705	EASEMENT	3-49-0016-11	APPROACH

PROPERTY TO BE ACQUIRED					
	AREA	PARCEL	PROPERTY INTEREST	ACREAGE	PURPOSE
41	7	19	FEE SIMPLE	± 20.0	AIRFIELD DEVELOPMENT
42	7	20	FEE SIMPLE	± 15.3	AIRFIELD DEVELOPMENT
43	7	21	FEE SIMPLE	± 5.9	AIRFIELD DEVELOPMENT
44	8	1	FEE SIMPLE	± 46.4	AIRFIELD DEVELOPMENT
45	10	1	FEE SIMPLE	± 34.1	AIRFIELD DEVELOPMENT
46	10	2	FEE SIMPLE	± 6.02	AIRFIELD DEVELOPMENT
47	10	3	FEE SIMPLE	± 10.97	AIRFIELD DEVELOPMENT
48	10	4	FEE SIMPLE	± 7.02	AIRFIELD DEVELOPMENT
49	11	1	FEE SIMPLE	± 0.25	APPROACH PROTECTION
50	12	1	EASEMENT	± 1.32	APPROACH PROTECTION
51	12	2	FEE SIMPLE	± 1.21	APPROACH PROTECTION
52	13	1	LONG TERM LEASE	± 19.0	PART 77 PROTECTION

NOTE: ALL EASEMENT PROPERTIES SHOULD BE ACQUIRED VIA FEE SIMPLE PURCHASE

LOGAN-CACHE AIRPORT (LGU)
LOGAN, UTAH

AIP No. 3-49-0016-038-2022
AIRPORT LAYOUT PLAN

No.	Proj No.	Date	Revision / Description	File	Chkd.	Apprvd.
0	226789	05/2025	ORIGINAL ISSUE	6789508.GWK	DLP	JPH

EXHIBIT "A"
PROPERTY
INVENTORY
MAP

2025 LGU ALP signature pages

Final Audit Report

2025-09-29

Created:	2025-09-26
By:	Judd Hill (jhill@hwlochner.com)
Status:	Signed
Transaction ID:	CBJCHBCAABAAzBYZmLbLtpIZSa7QqJulB8qAOSK1BpmJ

"2025 LGU ALP signature pages" History

-  Document created by Judd Hill (jhill@hwlochner.com)
2025-09-26 - 8:15:43 PM GMT
-  Document emailed to John Kerr (kerrjohna@comcast.net) for signature
2025-09-26 - 8:16:30 PM GMT
-  Document emailed to Jesse Lyman (jesse.a.lyman@faa.gov) for signature
2025-09-26 - 8:16:30 PM GMT
-  Email viewed by John Kerr (kerrjohna@comcast.net)
2025-09-27 - 12:20:26 PM GMT
-  Document e-signed by John Kerr (kerrjohna@comcast.net)
Signature Date: 2025-09-27 - 12:22:15 PM GMT - Time Source: server
-  Email viewed by Jesse Lyman (jesse.a.lyman@faa.gov)
2025-09-29 - 5:45:59 PM GMT
-  Signer Jesse Lyman (jesse.a.lyman@faa.gov) entered name at signing as Jesse A Lyman
2025-09-29 - 5:47:15 PM GMT
-  Document e-signed by Jesse A Lyman (jesse.a.lyman@faa.gov)
Signature Date: 2025-09-29 - 5:47:17 PM GMT - Time Source: server
-  Agreement completed.
2025-09-29 - 5:47:17 PM GMT